



# Swallow School Map for MORNING DROP OFF

## 7:50-8:05 am

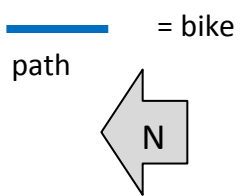

Cone Zone for Student Drop off / Pick Up

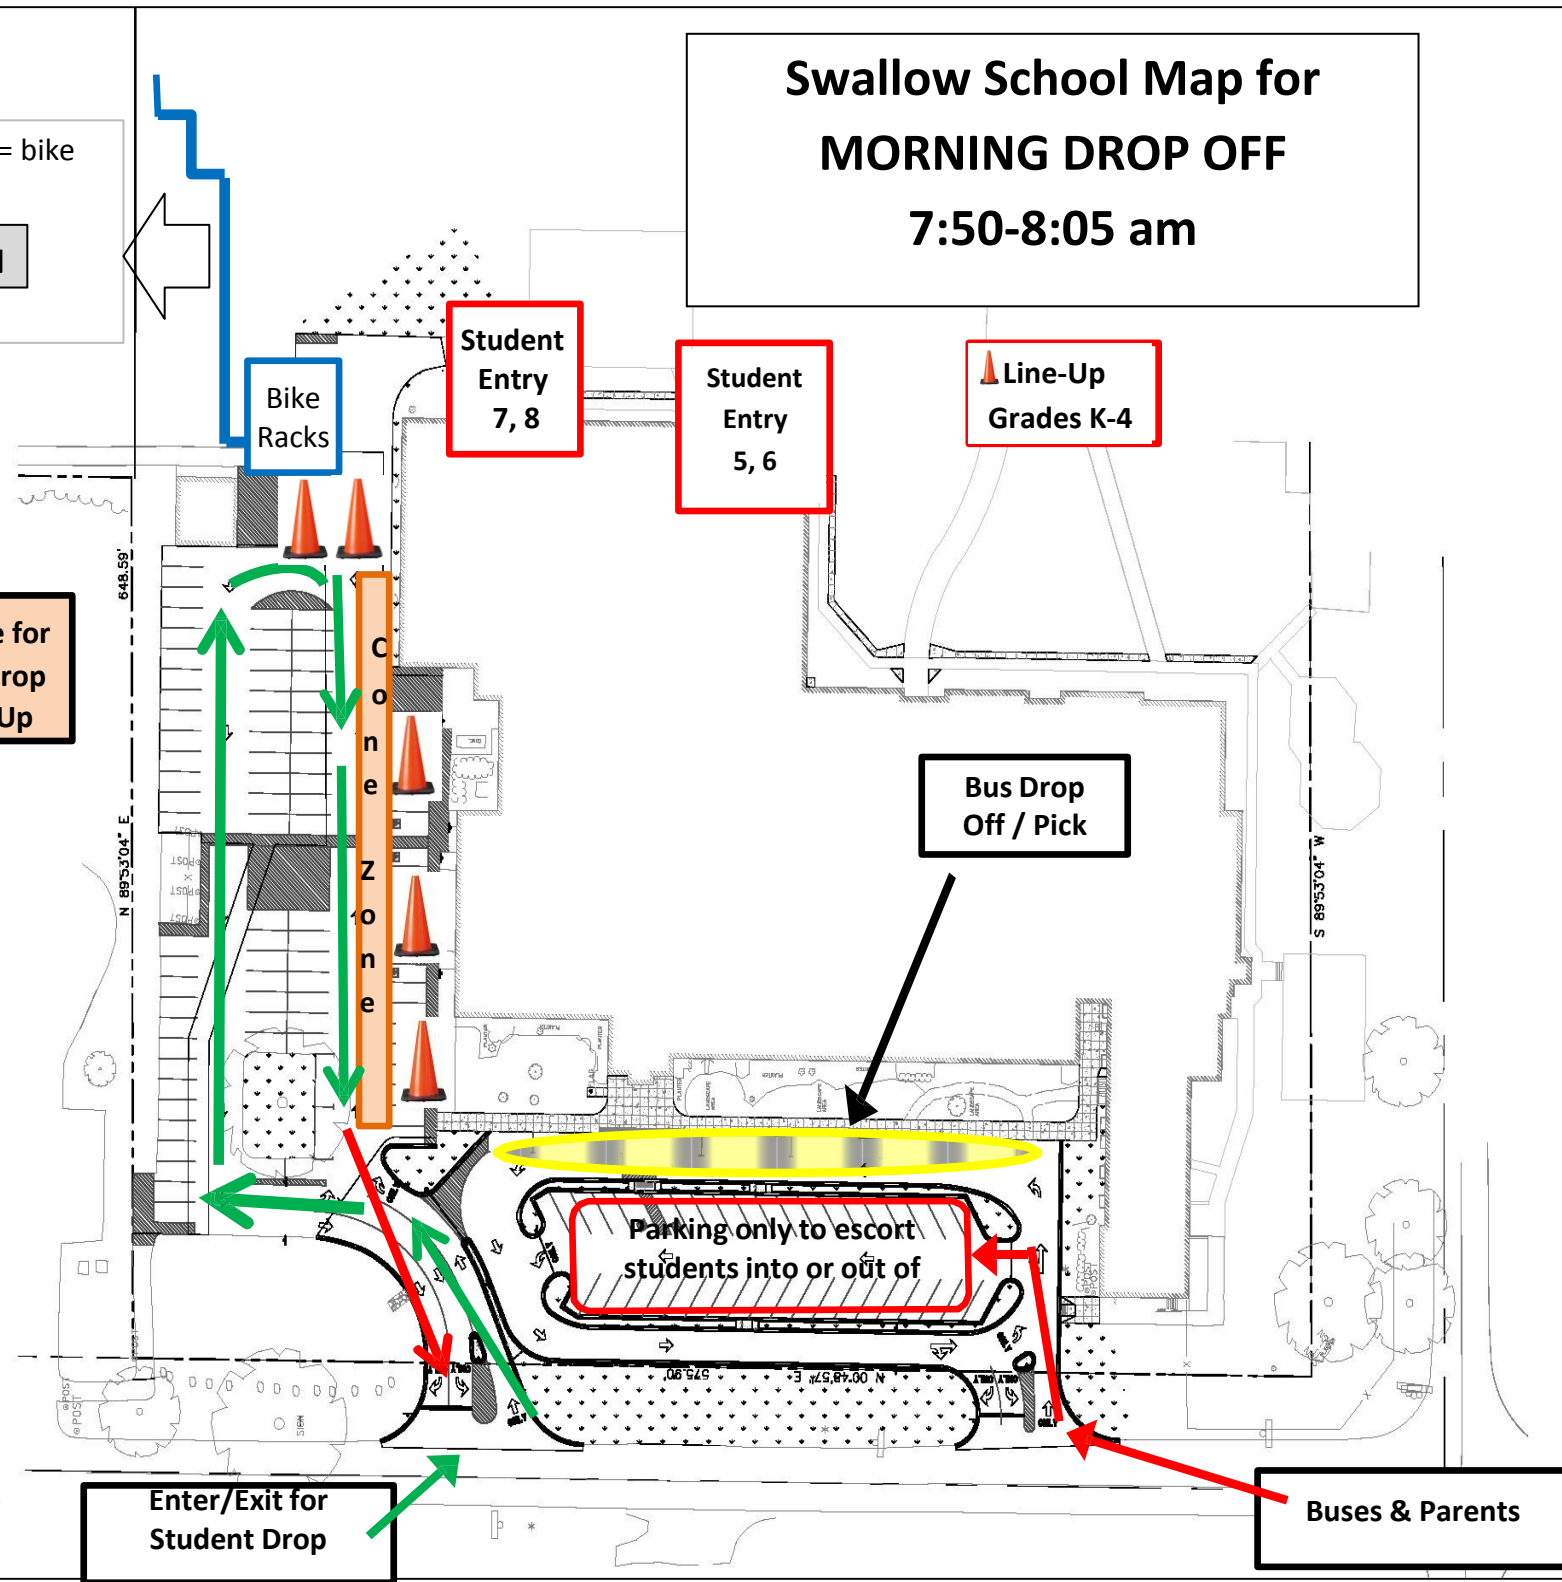

(not drawn to

Enter/Exit for Student Drop

Buses & Parents




**KAPUR & ASSOCIATES, INC.**  
CONSULTING ENGINEERS  
7711 N. FORT WASHINGTON ROAD  
MILWAUKEE, WISCONSIN 53217  
Phone: 414.341.8888 Fax: 414.281.6117  
www.kapurengineers.com

PROJECT:  
**SWALLOW SCHOOL PARKING LOT RENOVATIONS**

LOCATION:  
W299 N5614 COUNTY ROAD E  
HARTLAND, WISCONSIN



CLIENT:  
SWALLOW SCHOOL DISTRICT



RELEASE:  
WAUKESHA COUNTY REVIEW

REVISIONS:

#	DATE	DESCRIPTION
1	7/20/21	CR #1 86 REV.

 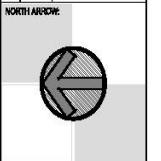

SEAL:

DATE: 08/27/21

SHEET:  
**SITE PLAN**

PROJECT MANAGER: TP  
PROJECT NUMBER: 10P7401  
DATE: 08/27/21

SHEET NUMBER:  
**C102**



**KAPUR & ASSOCIATES, INC.**  
 CONSULTING ENGINEERS  
 7711 N. FORT WASHINGTON ROAD  
 MILWAUKEE, WISCONSIN 53217  
 Phone: 414.341.8888 Fax: 414.281.6117  
 www.kapurengineers.com

PROJECT:  
**SWALLOW SCHOOL  
 PARKING LOT  
 RENOVATIONS**

LOCATION:  
 W299 N5614  
 COUNTY ROAD E  
 HARTLAND,  
 WISCONSIN

CLIENT:  
**SWALLOW SCHOOL  
 DISTRICT**



RELEASE:  
**WAUKESHA  
 COUNTY REVIEW**

REVISIONS:

#	DATE	DESCRIPTION
1	7/20/21	CR #1 96 REV

NORTH ARROW:



SCALE: 1" = 30'




SEAL:

SHEET:  
**SITE PLAN**

PROJECT MANAGER: TP  
 PROJECT NUMBER: 120139  
 DATE: 06/27/21

SHEET NUMBER:  
**C102**

# Swallow School Map for AFTERNOON PICK UP

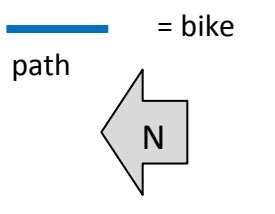

**Cone Zone for  
Student Drop  
off / Pick Up**

**Bike  
Racks**

**C  
o  
n  
e  
Z  
o  
n  
e**

**Bus Drop  
Off / Pick**

**Parking only to escort  
students into or out of**

(not drawn to

**Enter/Exit for  
Student Drop**

**Buses & Parents**